



**COMPUTER UNIT TITLE REGISTER  
UNDER LAND TRANSFER ACT 1952**



  
R. W. Muir  
Registrar-General  
of Land

**Search Copy**

**Identifier** 378471  
**Land Registration District** Otago  
**Date Issued** 31 July 2008

**Prior References**  
324057

**Supplementary Record Sheet**  
401038

---

**Estate** Stratum in Freehold  
**Legal Description** Unit 20 and Accessory Unit 20A  
Deposited Plan 394642

**Proprietors**  
Station Properties Limited

---

**The above estates are subject to the reservations, restrictions, encumbrances, liens and interests noted below and on the relevant unit plan and supplementary record sheet**

7051741.2 Mortgage to (now) Quilington Pte. Ltd. - 2.10.2006 at 9:00 am  
7051741.3 Mortgage to Dominion Finance Group Limited - 2.10.2006 at 9:00 am  
7924437.1 CAVEAT BY SHANE ARTHUR PAGET - 2.9.2008 at 9:00 am

Identifier

**378471**



**SUPPLEMENTARY RECORD SHEET  
UNDER UNIT TITLES ACT 1972**

**Search Copy**

Identifier

**401038**

Land Registration District

**Otago**

Date Issued

31 July 2008

Plan Number

DP 394642

**Prior References**

324057

**Unit Titles Issued**


378452	378453	378454	378455
378456	378457	378458	378459
378460	378461	378462	378463
378464	378465	378466	378467
378468	378469	378470	378471
401030	401031	401032	401033
401034	401035	401036	401037

---

**Interests**

7901128.1 Change of rules of the Body Corporate - 6.8.2008 at 3:05 pm



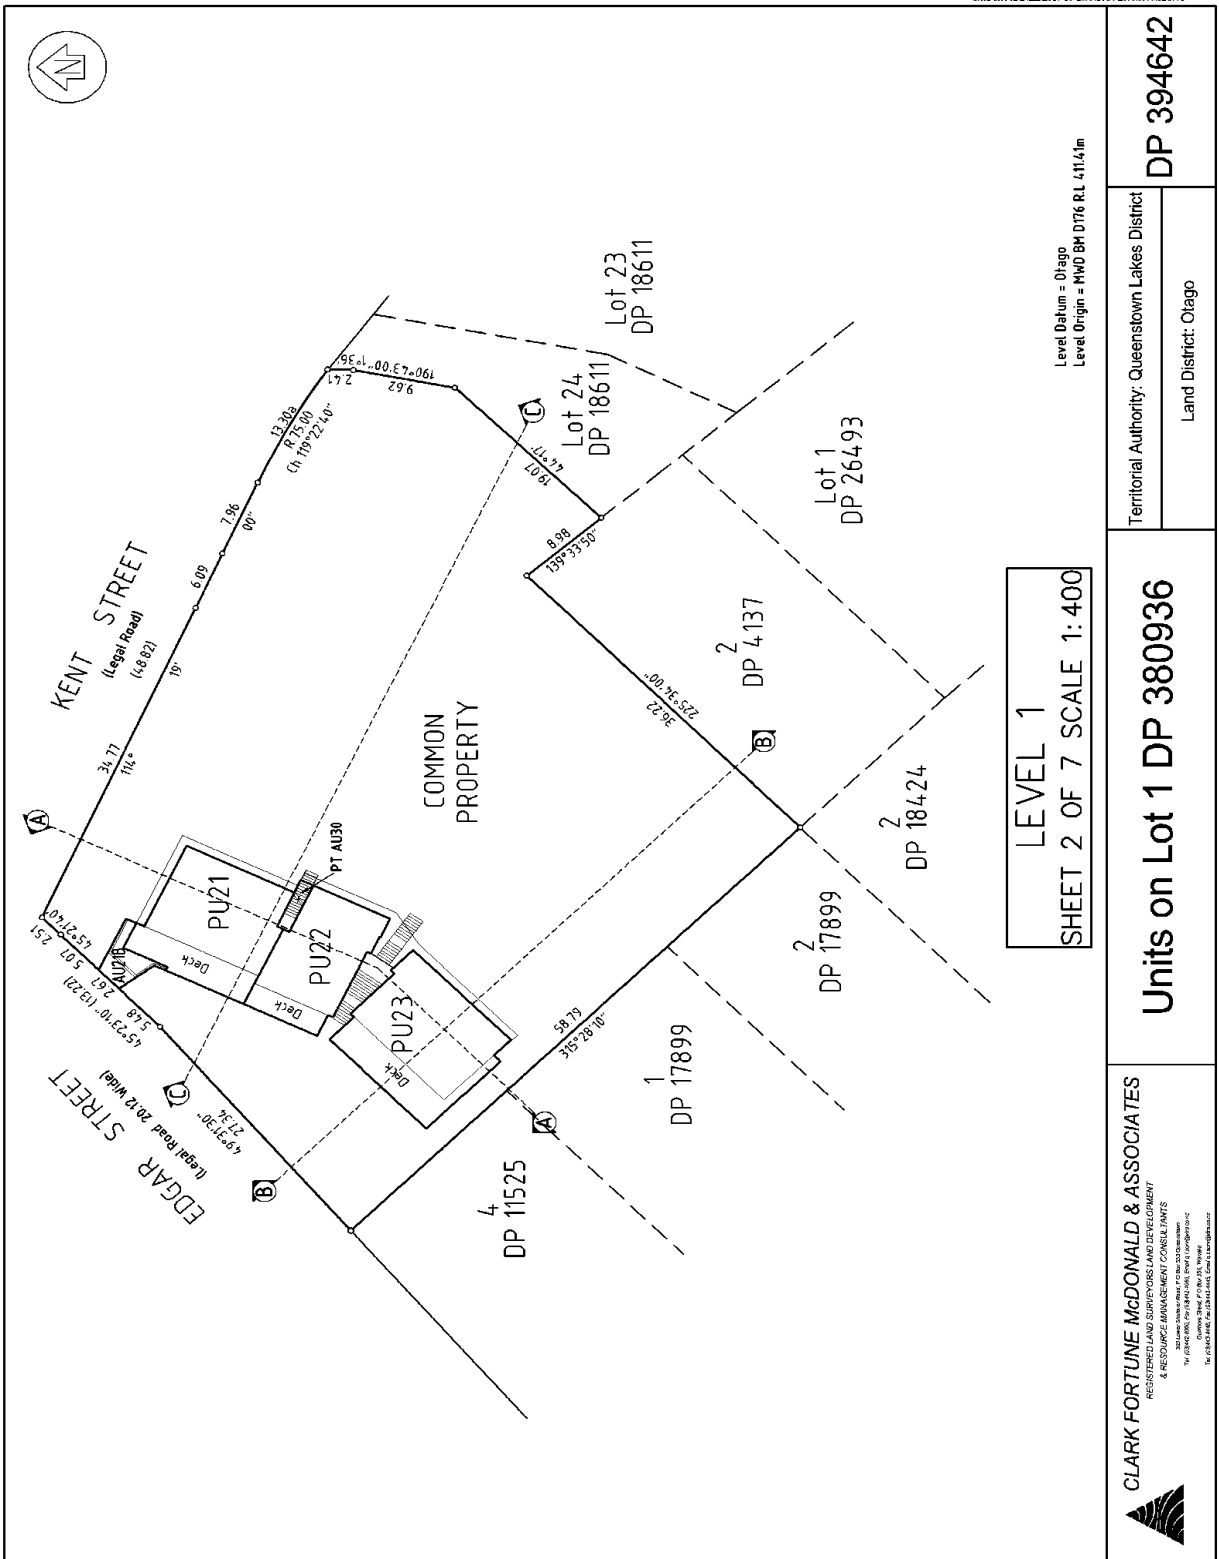

SURCES81009197AC294272\_06\_181711E.PLAN.DWG

Level Datum = Otago  
Level Origin = MWD BM D176 RL 411.41m


DP 394642  
Territorial Authority: Queenstown Lakes District  
Land District: Otago


LEVEL 1  
SHEET 2 OF 7 SCALE 1:400


Units on Lot 1 DP 380936

**CLARK FORTUNE McDONALD & ASSOCIATES**  
REGISTERED LAND SURVEYORS/LAND DEVELOPMENT  
& RESOURCE MANAGEMENT CONSULTANTS  
170 (NEW) WALKER STREET, DUNEDIN, NEW ZEALAND  
Phone: 03 478 0100 Fax: 03 478 0101  
www.clarkfortune.co.nz



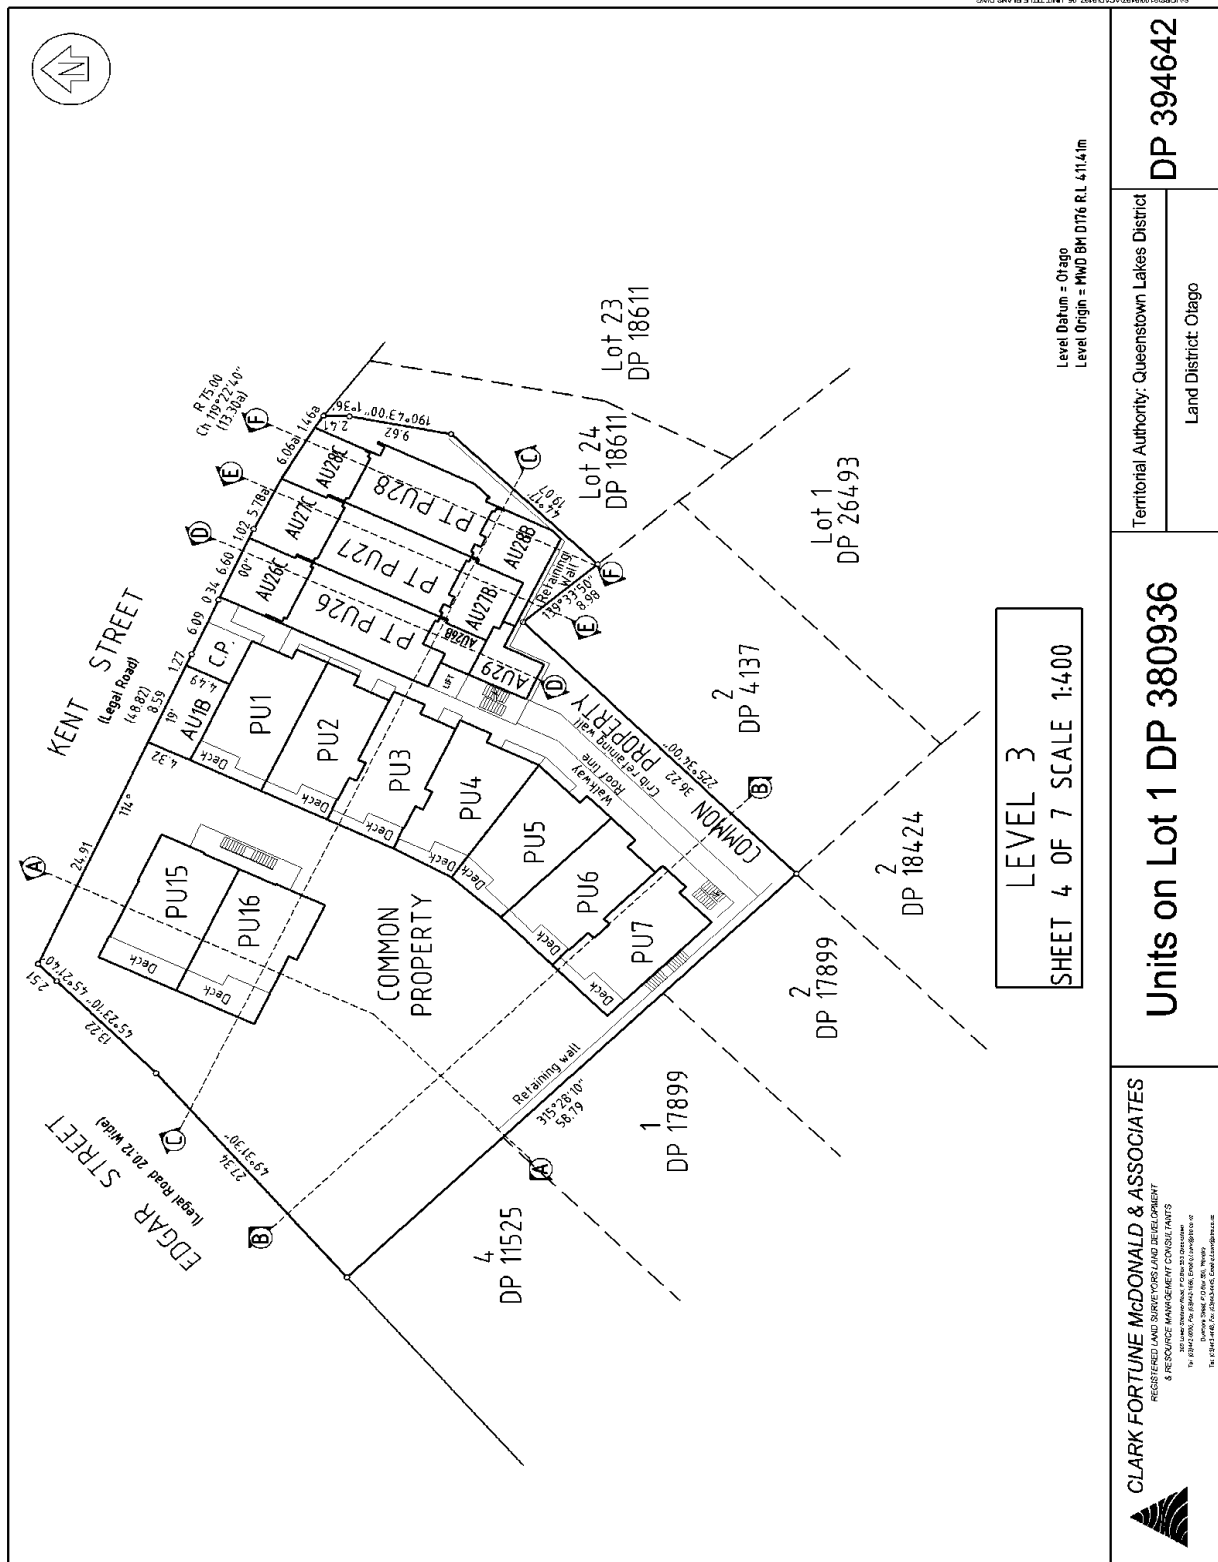

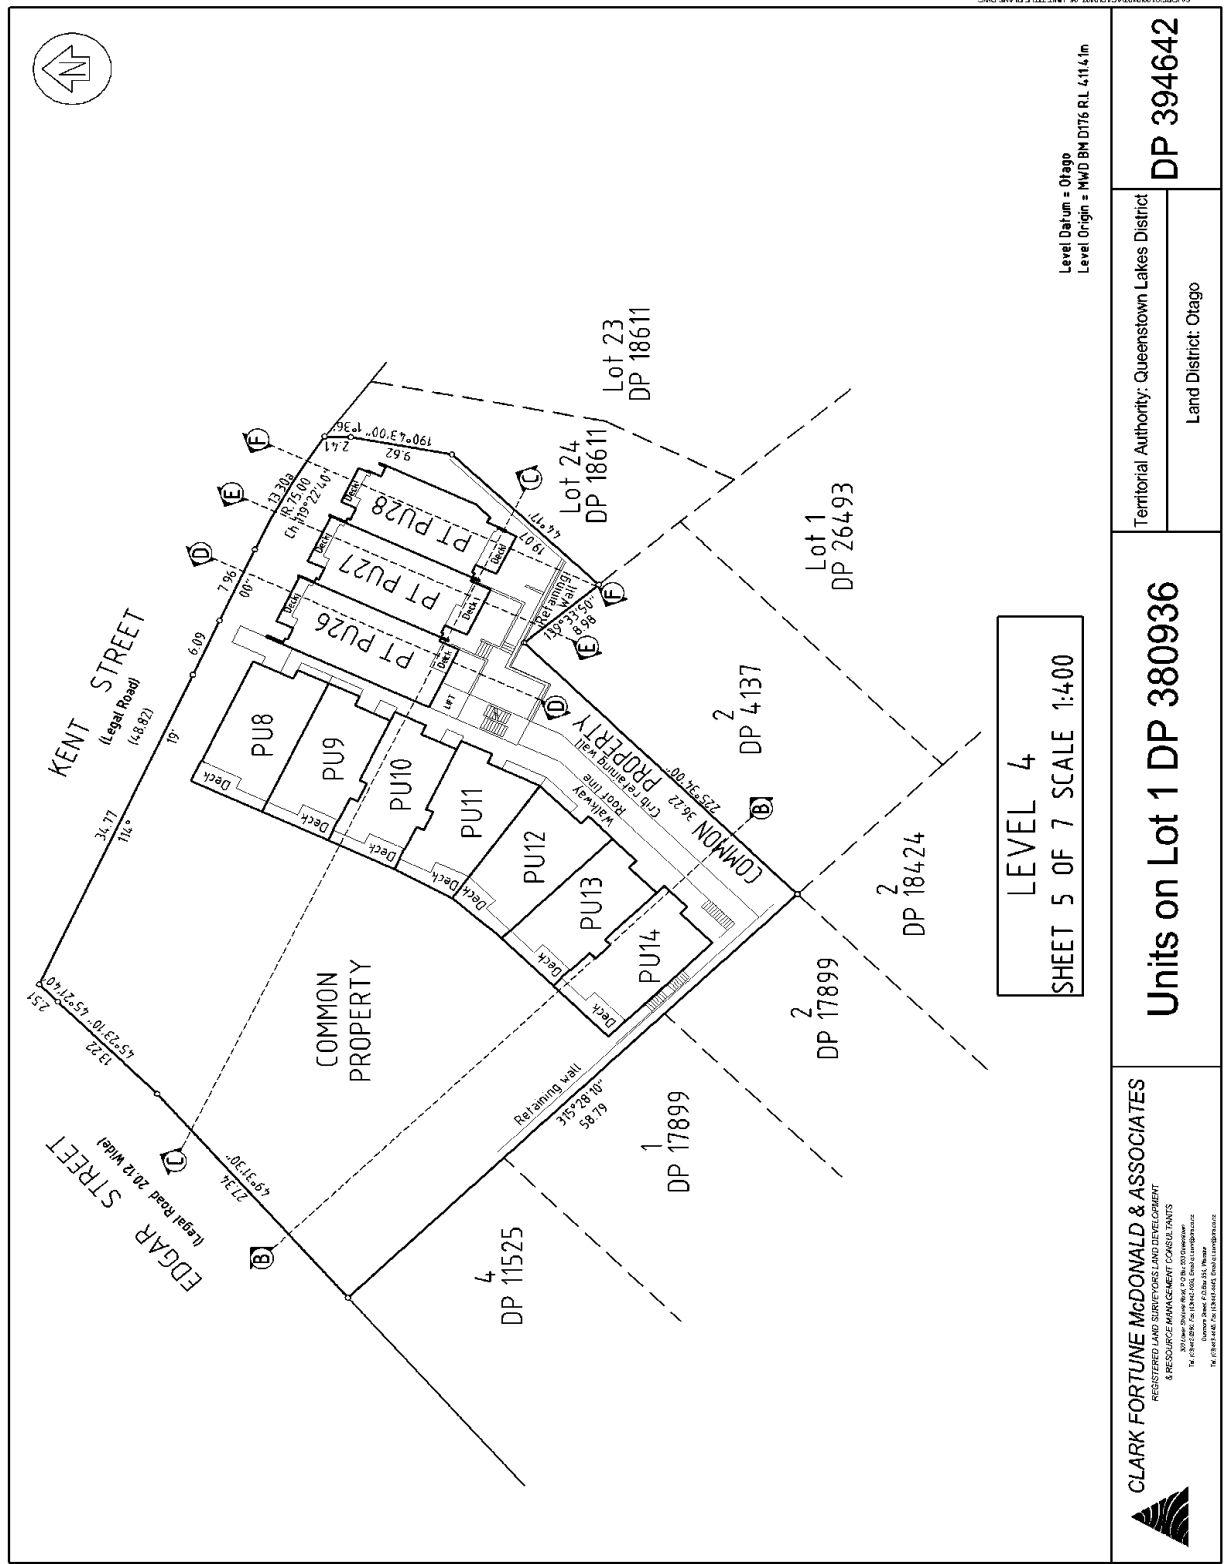

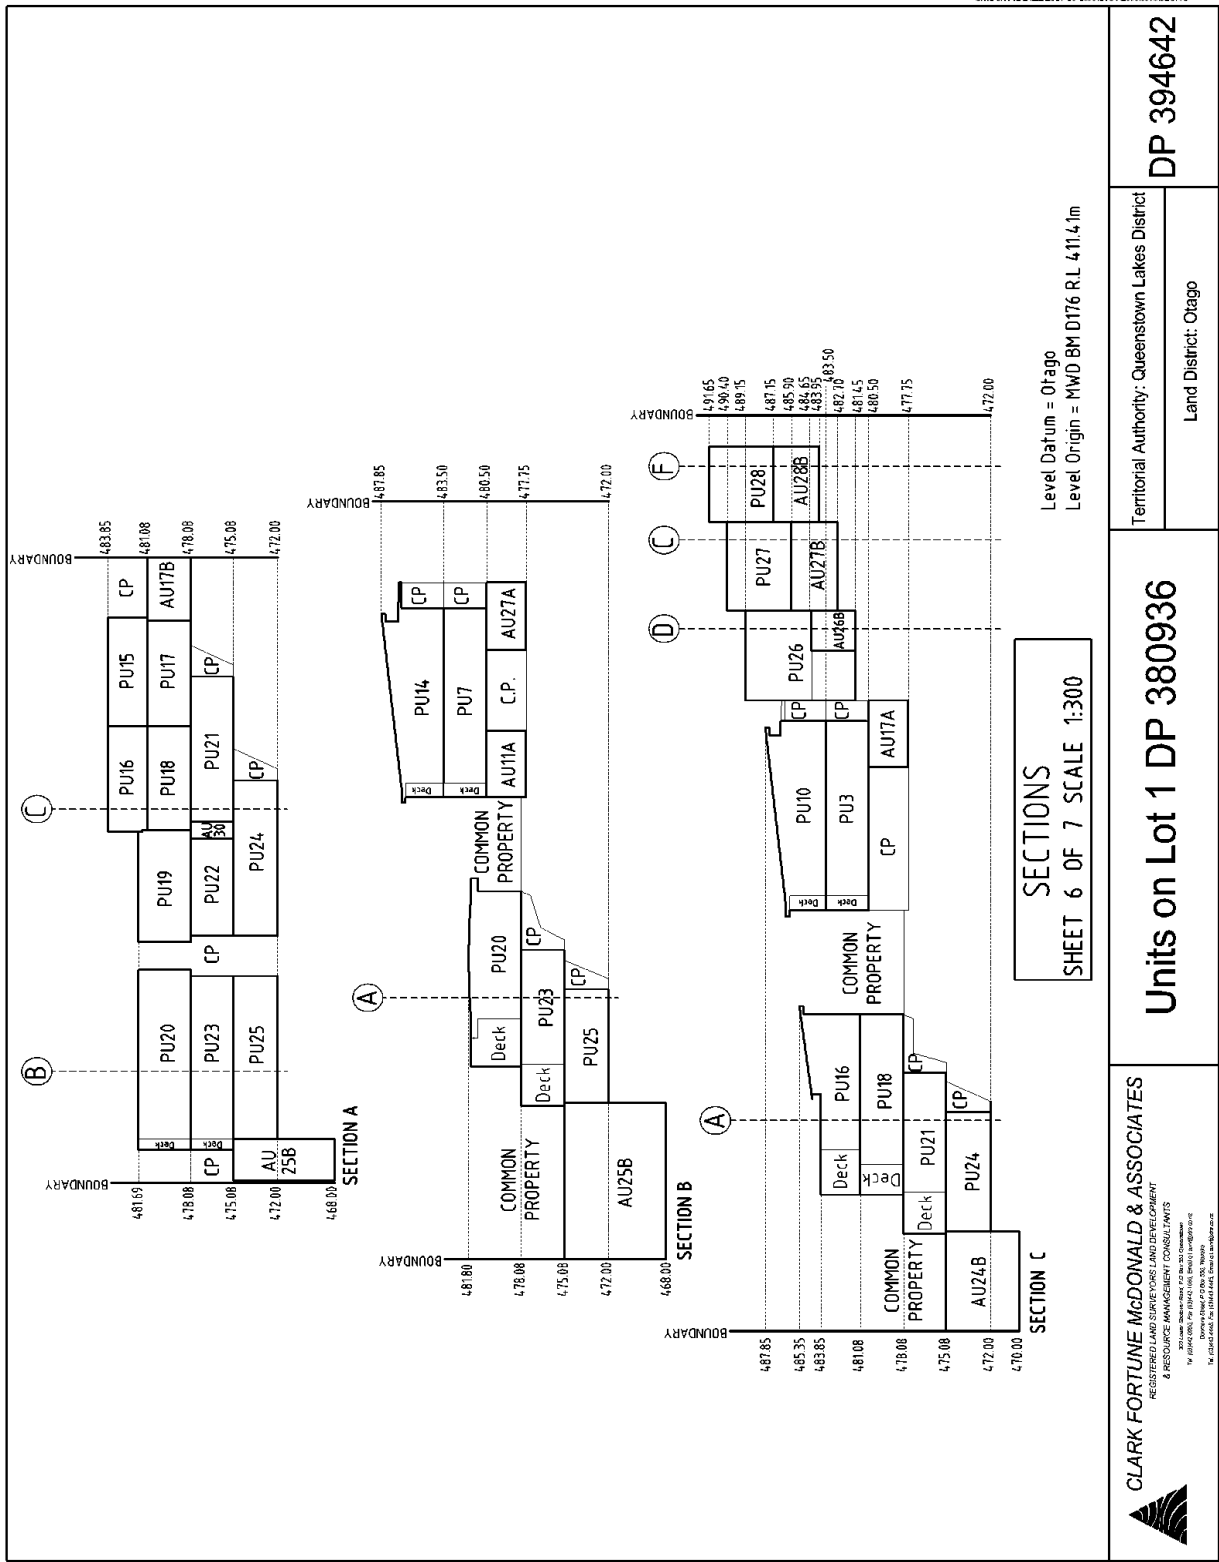


DP 394642

Territorial Authority: Queenstown Lakes District

Land District: Otago

Units on Lot 1 DP 380936

**CLARK FORTUNE McDONALD & ASSOCIATES**  
 REGISTERED LAND SURVEYORS, LAND DEVELOPMENT  
 & RESOURCE MANAGEMENT CONSULTANTS  
 100 HURON STREET, DUNEDIN, 9010  
 03 477 0000  
 www.clarkfortune.co.nz

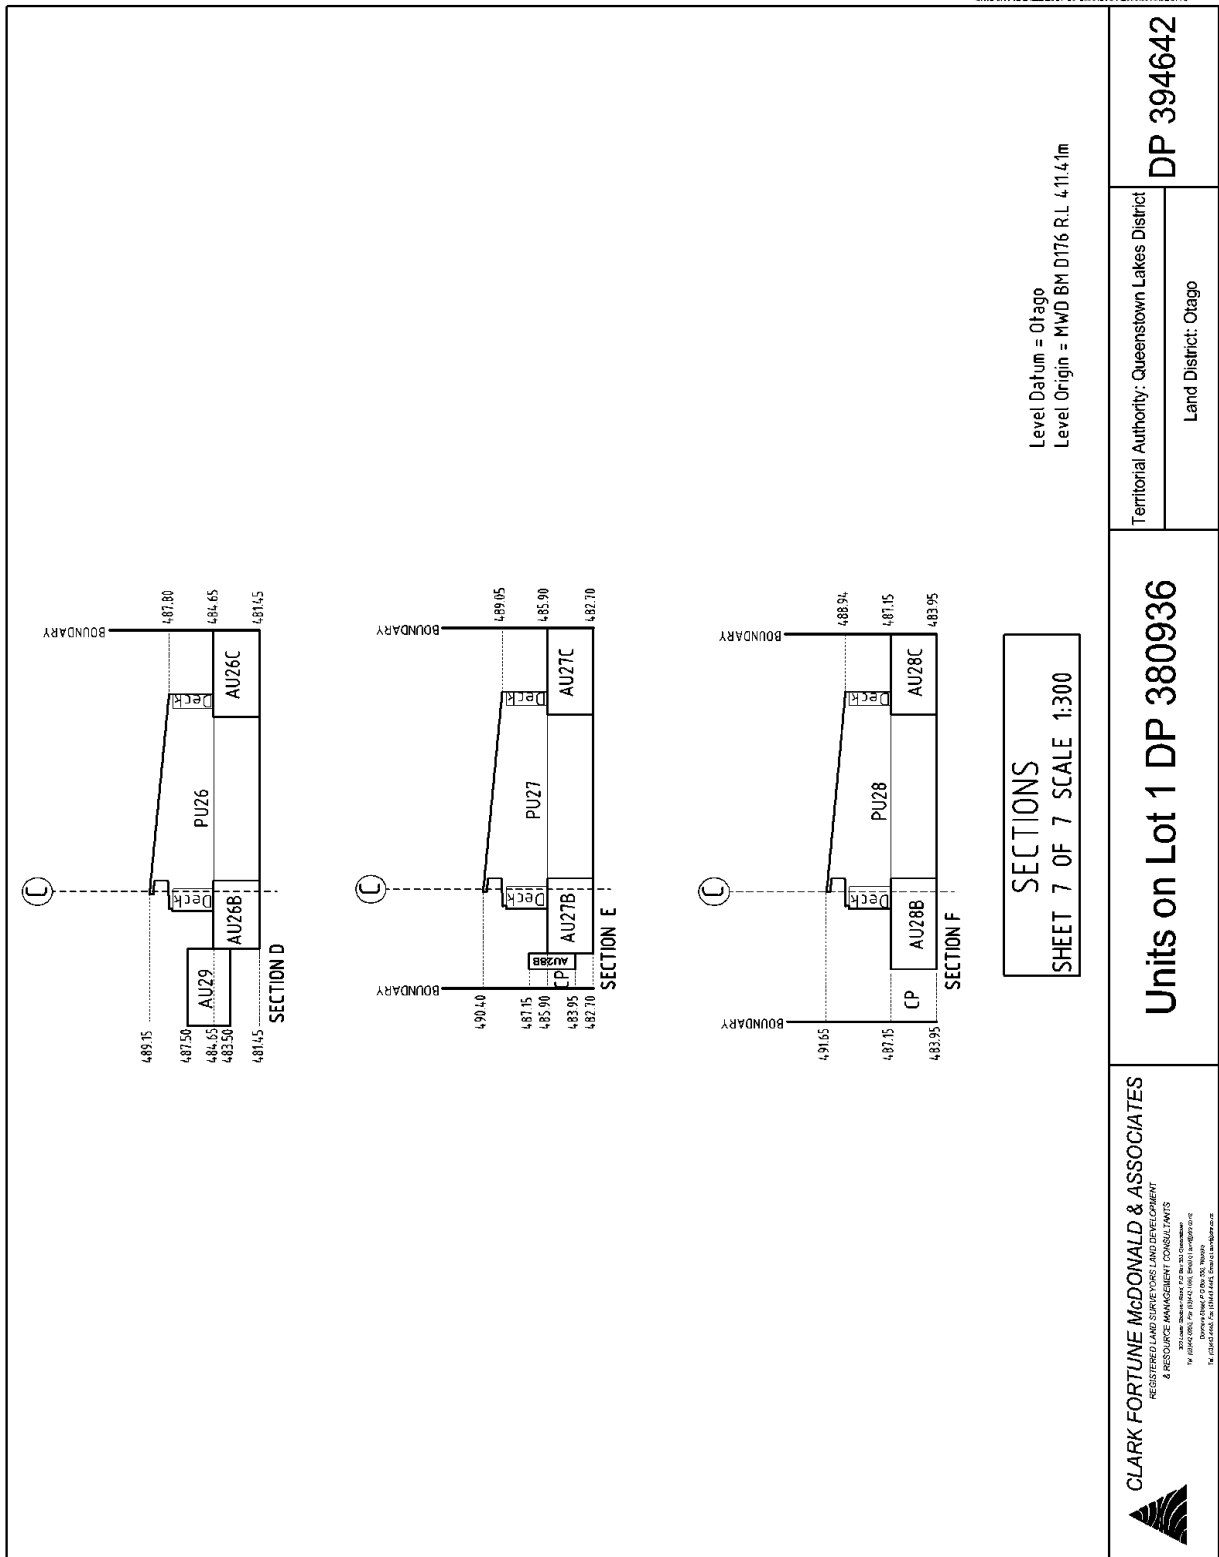


**CLARK FORTUNE McDONALD & ASSOCIATES**  
 REGISTERED LAND SURVEYORS, LAND DEVELOPMENT  
 & RESOURCE MANAGEMENT CONSULTANTS  

 Incorporated in New Zealand  
 19/01/2005, No. 181941, 181942, 181943, 181944  
 19/01/2005, No. 181945, 181946, 181947, 181948  
 19/01/2005, No. 181949, 181950, 181951, 181952

**Units on Lot 1 DP 380936**

Territorial Authority: Queenstown Lakes District  
 Land District: Otago

**DP 394642**

SUBSCRIPTION INFORMATION: CONTACT THE PUBLISHER